



Option F — RECOMMENDED DEVELOPMENT · stacked core + real garage

Full-depth south garage · stacked north-center wet core · owner office/garden room northeast · connected south landing + full east patios with large sliders

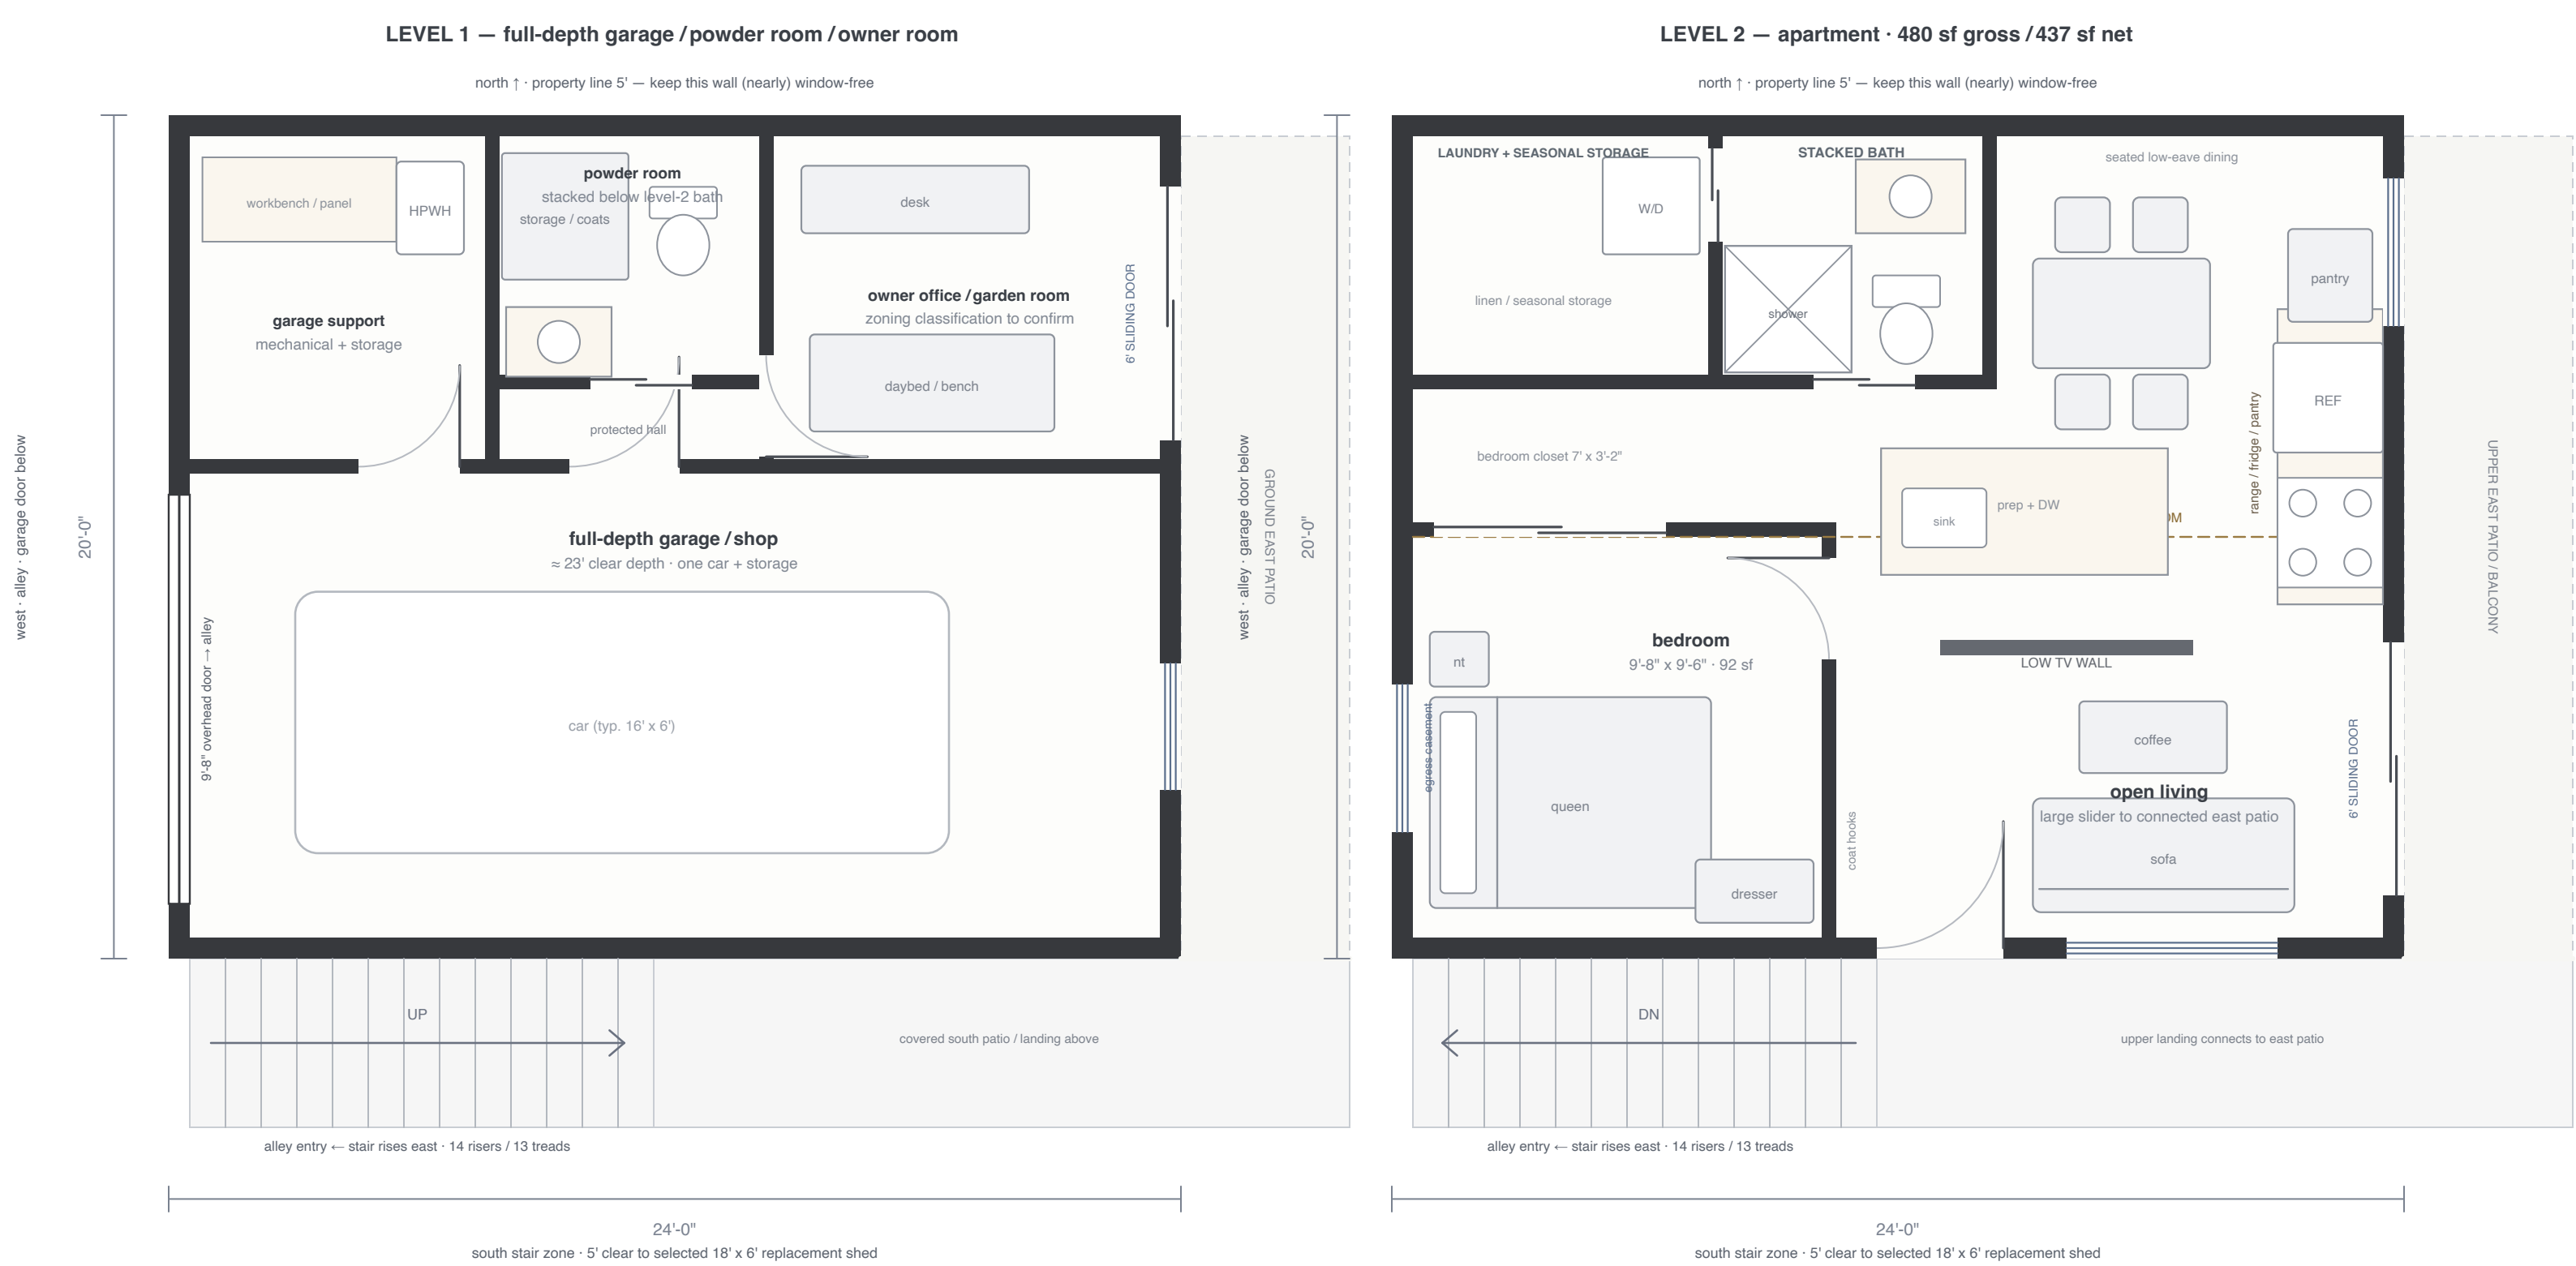

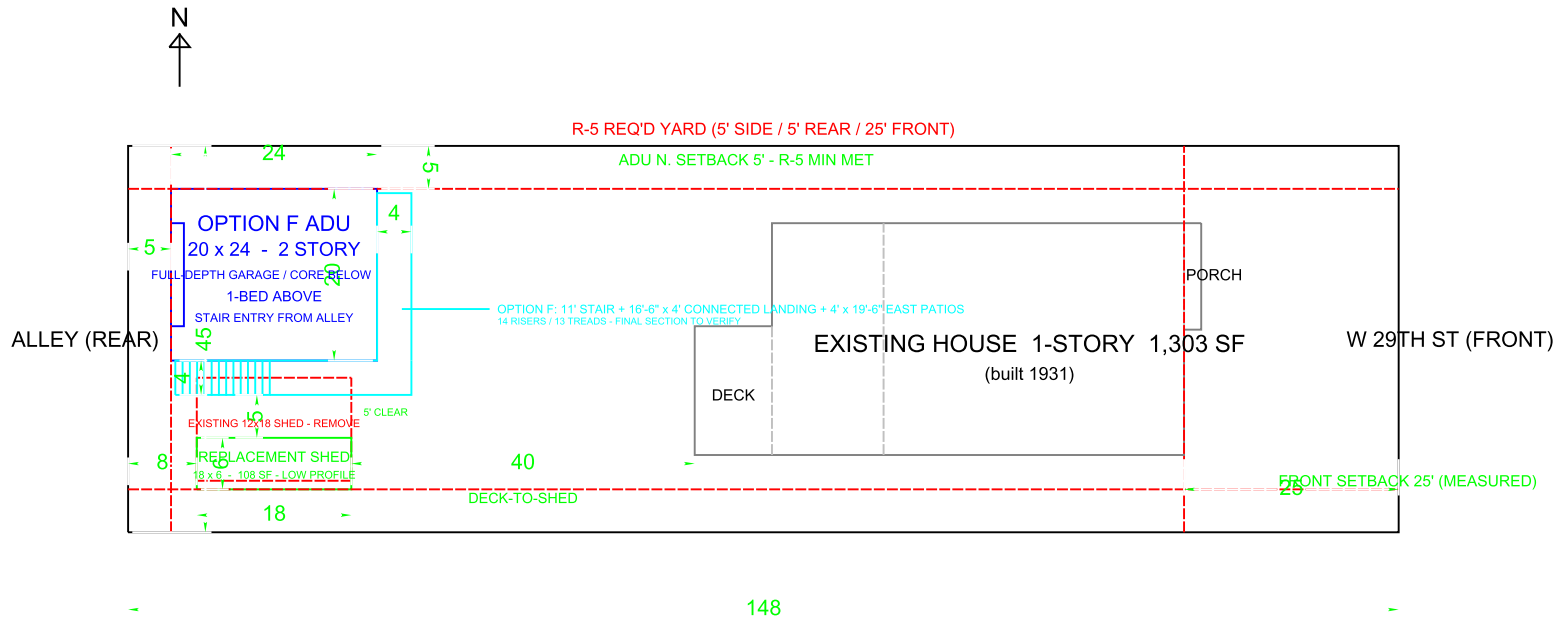

ADU SITE PLAN - 112 W 29TH ST, RICHMOND VA 23225

PIN S0001130005 - ZONE R-5 - LOT 45' x 148' (6,660 SF) - 1 UNIT = 1 FOOT - 2026-08-03

PRELIMINARY - NOT FOR CONSTRUCTION - DIMENSIONS APPROX, FIELD-VERIFY